



ESTRADA VICINAL COM LARGURA DE 5,00M
ESTACA 429 ATE 458

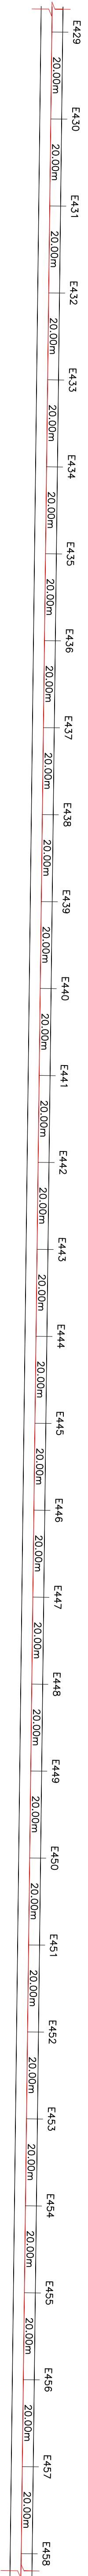

| COTAS DO TERRENO (METROS) | DISTANCIA (METROS) | ESTACA |
|---------------------------|--------------------|--------|
| 149.89 | 8580.00 | E429 |
| 149.56 | 8600.00 | E430 |
| 149.24 | 8620.00 | E431 |
| 148.93 | 8640.00 | E432 |
| 148.64 | 8660.00 | E433 |
| 148.36 | 8680.00 | E434 |
| 148.09 | 8700.00 | E435 |
| 147.84 | 8720.00 | E436 |
| 147.60 | 8740.00 | E437 |
| 147.37 | 8760.00 | E438 |
| 147.15 | 8780.00 | E439 |
| 146.95 | 8800.00 | E440 |
| 146.76 | 8820.00 | E441 |
| 146.58 | 8840.00 | E442 |
| 146.42 | 8860.00 | E443 |
| 146.27 | 8880.00 | E444 |
| 146.13 | 8900.00 | E445 |
| 145.84 | 8920.00 | E446 |
| 145.47 | 8940.00 | E447 |
| 145.12 | 8960.00 | E448 |
| 144.78 | 8980.00 | E449 |
| 144.45 | 9000.00 | E450 |
| 144.13 | 9020.00 | E451 |
| 143.82 | 9040.00 | E452 |
| 143.53 | 9060.00 | E453 |
| 143.25 | 9080.00 | E454 |
| 142.98 | 9100.00 | E455 |
| 142.72 | 9120.00 | E456 |
| 142.48 | 9140.00 | E457 |
| 142.24 | 9160.00 | E458 |

ESTRADA VICINAL COM LARGURA DE 5,00M
ESTACA 458 ATE 487

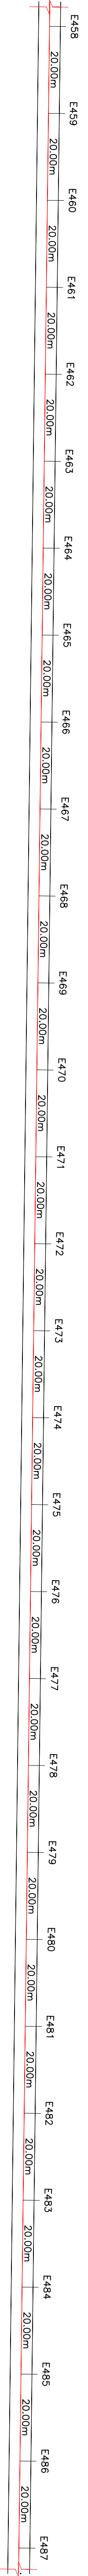

| COTAS DO TERRENO (METROS) | DISTANCIA (METROS) | ESTACA |
|---------------------------|--------------------|--------|
| 142.24 | 9160.00 | E458 |
| 142.02 | 9180.00 | E459 |
| 141.81 | 9200.00 | E460 |
| 141.62 | 9220.00 | E461 |
| 141.43 | 9240.00 | E462 |
| 142.05 | 9260.00 | E463 |
| 142.69 | 9280.00 | E464 |
| 143.31 | 9300.00 | E465 |
| 143.92 | 9320.00 | E466 |
| 144.51 | 9340.00 | E467 |
| 145.08 | 9360.00 | E468 |
| 145.63 | 9380.00 | E469 |
| 146.17 | 9400.00 | E470 |
| 146.69 | 9420.00 | E471 |
| 147.19 | 9440.00 | E472 |
| 147.67 | 9460.00 | E473 |
| 148.19 | 9480.00 | E474 |
| 149.21 | 9500.00 | E475 |
| 150.19 | 9520.00 | E476 |
| 151.13 | 9540.00 | E477 |
| 152.02 | 9560.00 | E478 |
| 152.86 | 9580.00 | E479 |
| 153.66 | 9600.00 | E480 |
| 154.42 | 9620.00 | E481 |
| 155.13 | 9640.00 | E482 |
| 155.79 | 9660.00 | E483 |
| 156.42 | 9680.00 | E484 |
| 156.99 | 9700.00 | E485 |
| 158.09 | 9720.00 | E486 |
| 159.98 | 9740.00 | E487 |



PROPOSTA DO
PREFEITURA MUNICIPAL DE BARRA DO CORDA / MA

PROJETO:
MELHORAMENTO DE ESTRADAS VICINAIS- TRECHO I DO RIO CORDA ATE O CAMINHO DA
CACHOEIRA COM EXTENSAO DE 12.000,00 M, NO MUNICIPIO DE BARRA DO CORDA / MA

FRANCA: 08/10

PROJETO
ESTADUAL

DATA:
NOV/2017