



ESTRADA VICINAL COM LARGURA DE 5,00M  
ESTACA 198 ATÉ 226

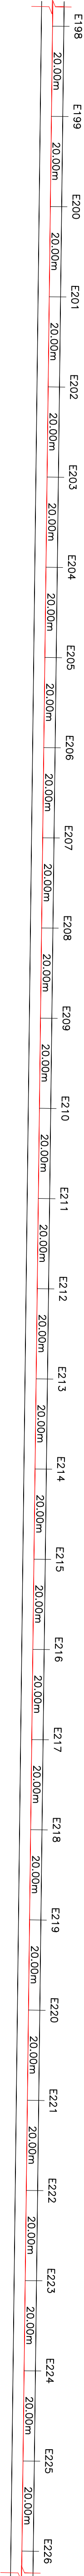

ESTACA	DISTÂNCIA (METROS)	COTAS DO TERRENO (METROS)
E198	3960.00	144.16
E199	3980.00	144.09
E200	4000.00	144.03
E201	4020.00	143.98
E202	4040.00	143.94
E203	4060.00	143.91
E204	4080.00	143.90
E205	4100.00	143.89
E206	4120.00	143.90
E207	4140.00	143.92
E208	4160.00	143.96
E209	4180.00	144.00
E210	4200.00	144.06
E211	4220.00	144.13
E212	4240.00	144.21
E213	4260.00	144.62
E214	4280.00	145.55
E215	4300.00	146.44
E216	4320.00	147.30
E217	4340.00	148.12
E218	4360.00	148.91
E219	4380.00	149.67
E220	4400.00	150.39
E221	4420.00	151.08
E222	4440.00	151.73
E223	4460.00	152.36
E224	4480.00	152.95
E225	4500.00	153.50
E226	4520.00	154.02

ESTRADA VICINAL COM LARGURA DE 5,00M  
ESTACA 226 ATÉ 255

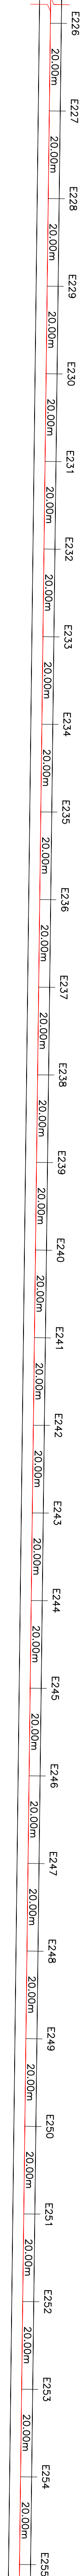

ESTACA	DISTÂNCIA (METROS)	COTAS DO TERRENO (METROS)
E226	4520.00	154.02
E227	4540.00	154.51
E228	4560.00	154.97
E229	4580.00	155.39
E230	4600.00	155.78
E231	4620.00	156.14
E232	4640.00	156.46
E233	4660.00	156.75
E234	4680.00	157.00
E235	4700.00	157.22
E236	4720.00	157.41
E237	4740.00	157.57
E238	4760.00	157.70
E239	4780.00	157.95
E240	4800.00	157.83
E241	4820.00	157.85
E242	4840.00	157.88
E243	4860.00	157.83
E244	4880.00	157.76
E245	4900.00	157.64
E246	4920.00	158.12
E247	4940.00	158.78
E248	4960.00	159.40
E249	4980.00	160.21
E250	5000.00	160.76
E251	5020.00	161.01
E252	5040.00	161.49
E253	5060.00	161.94
E254	5080.00	162.35
E255	5100.00	162.73



PROPOSTADO

PREFEITURA MUNICIPAL DE BARRA DO CORDA / MA

PROJETO:

WELHORAMENTO DE ESTRADAS VICINAIS: TRECHO 1 DO RIO CORDA ATÉ O CAMINHO DA CAÇOEIRA COM EXTENSÃO DE 12.000,00 M, NO MUNICÍPIO DE BARRA DO CORDA / MA

TÍTULO

ESTRAQUEAMENTO E PERFIL

DATA:

NOV/2017

FRANCHA:

04/10

FVSM

.....