



ESTRADA VICINAL COM LARGURA DE 5,00M
ESTAÇA 487 ATÉ 516

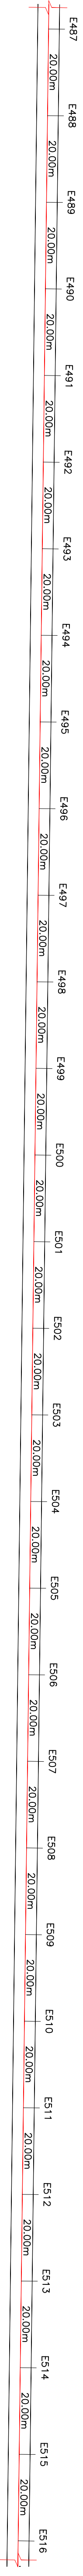

		ESTACA	
180		E487	
160		E488	
140		E489	
120		E490	
100		E491	
80		E492	
		E493	
		E494	
		E495	
		E496	
		E497	
		E498	
		E499	
		E500	
		E501	
		E502	
		E503	
		E504	
		E505	
		E506	
		E507	
		E508	
		E509	
		E510	
		E511	
		E512	
		E513	
		E514	
		E515	
		E516	
COTAS DO TERRENO (METROS)		DISTÂNCIA (METROS)	
159.98		9740.00	
161.64		9760.00	
163.08		9780.00	
164.29		E9800.00	
165.27		9820.00	
165.86		9840.00	
164.40		9860.00	
162.65		9880.00	
160.64		9900.00	
158.36		9920.00	
155.80		9940.00	
154.13		9960.00	
153.30		9980.00	
152.58		10000.00	
151.98		10020.00	
151.49		10040.00	
151.11		10060.00	
150.85		10080.00	
150.70		10100.00	
150.66		10120.00	
150.74		10140.00	
150.93		10160.00	
151.23		10180.00	
151.78		10200.00	
152.39		10220.00	
152.98		10240.00	
153.58		10260.00	
154.17		10280.00	
154.75		10300.00	
155.33		10320.00	

ESTRADA VICINAL COM LARGURA DE 5,00M
ESTAÇA 516 ATÉ 545

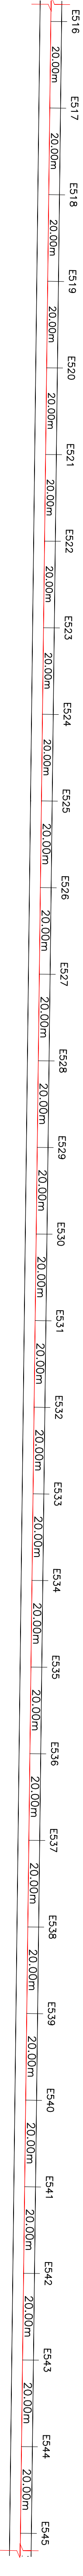

		ESTACA	
180		E516	
160		E517	
140		E518	
120		E519	
100		E520	
80		E521	
		E522	
		E523	
		E524	
		E525	
		E526	
		E527	
		E528	
		E529	
		E530	
		E531	
		E532	
		E533	
		E534	
		E535	
		E536	
		E537	
		E538	
		E539	
		E540	
		E541	
		E542	
		E543	
		E544	
		E545	
COTAS DO TERRENO (METROS)		DISTÂNCIA (METROS)	
155.33		10320.00	
155.91		10340.00	
156.48		10360.00	
157.05		10380.00	
157.62		10400.00	
158.18		10420.00	
158.73		10440.00	
159.29		10460.00	
160.83		10480.00	
162.51		10500.00	
163.61		10520.00	
164.15		10540.00	
164.11		10560.00	
163.03		10580.00	
161.77		10600.00	
160.95		10620.00	
160.58		10640.00	
160.66		10660.00	
161.19		10680.00	
162.16		10700.00	
160.80		10720.00	
159.53		10740.00	
158.34		10760.00	
157.24		10780.00	
156.23		10800.00	
155.30		10820.00	
154.45		10840.00	
153.70		10860.00	
153.03		10880.00	
152.30		10900.00	

TERRENO NATURAL
BUERO EXISTENTE

PROPOSTADO
PREFEITURA MUNICIPAL DE BARRA DO CORDA / MA

PROJETO:
MELHORAMENTO DE ESTRADAS VICINAIS: TRECHO 1 DO RIO CORDA ATÉ O CAMINHO DA
CACHOEIRA COM EXTENSÃO DE 12.000,00 M, NO MUNICÍPIO DE BARRA DO CORDA / MA

TÍTULO:
ESTRAQUEAMENTO E PERFIL

FRANCHA: 09/10

DATA:
NOV/2017

FVSM