


Technical drawing of a road cross-section. The main section shows a road (PISTA) with a total width of 10.0m. A detail view (DETALHE) shows the right side of the road, including the paved area (Borda da pista) and the shoulder. The paved area has a width of 0.80m, with a central section of 0.090m. The shoulder has a width of 1.00m. The detail view also shows a 0.20m wide section adjacent to the paved area.

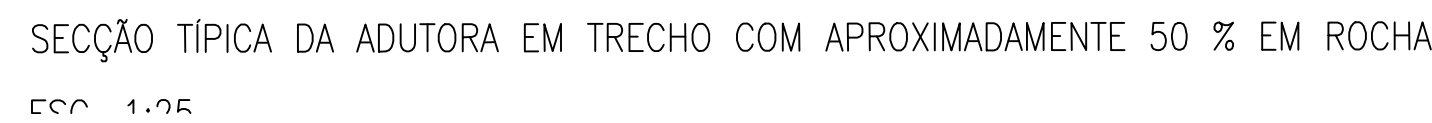

09	Ventosa dupla função, DN50/4"	F" DÓCTIL	PS	05	Conf. especificações técnicas
08	Registro de gaveta Série ISO, DN50, DN3/4"	Bronzo	PS	05	Conf. especificações técnicas
07	Niste duplo, DN3/4"	F" GALV	PS	05	Conf. NBR 6943, NBR NM ISO 7-1
06	Coiler de tomada, DN75 x DN3/4", PN 12,5	PEAD	PS	05	Conf. NBR 9798
05	Registro com bolças, cabeçote e cunha de borracha, para tubo de PVC, DN50	F" DÓCTIL	PS	06	Conf. especificações técnicas
04	Adaptador com porta, PEAD x PVC/PBA, DN50, PN 12,5	PEAD	PS	06	Conf. NBR 9798
03	Ta com bolças, DN75 x DN50, PN 12,5	PEAD	PS	06	Conf. NBR 9798
02	Cunha 90°, DN75, PN 12,5	PEAD	PS	03	Conf. NBR 9798
01	Tubo, PE80, DN75, PN 12,5	PEAD	m	755,00	Conf. DIN 8074 e ISO 4427
ITEM	D I S C R I M I N A Ç Ã O	MATERIAL	UNID	QTD.	OBSERVAÇÃO

LISTA DE MATERIAIS – ADUTORA ÁGUA BRUTA



ADUTORA DN 75

DESCARGA

[illegible]